
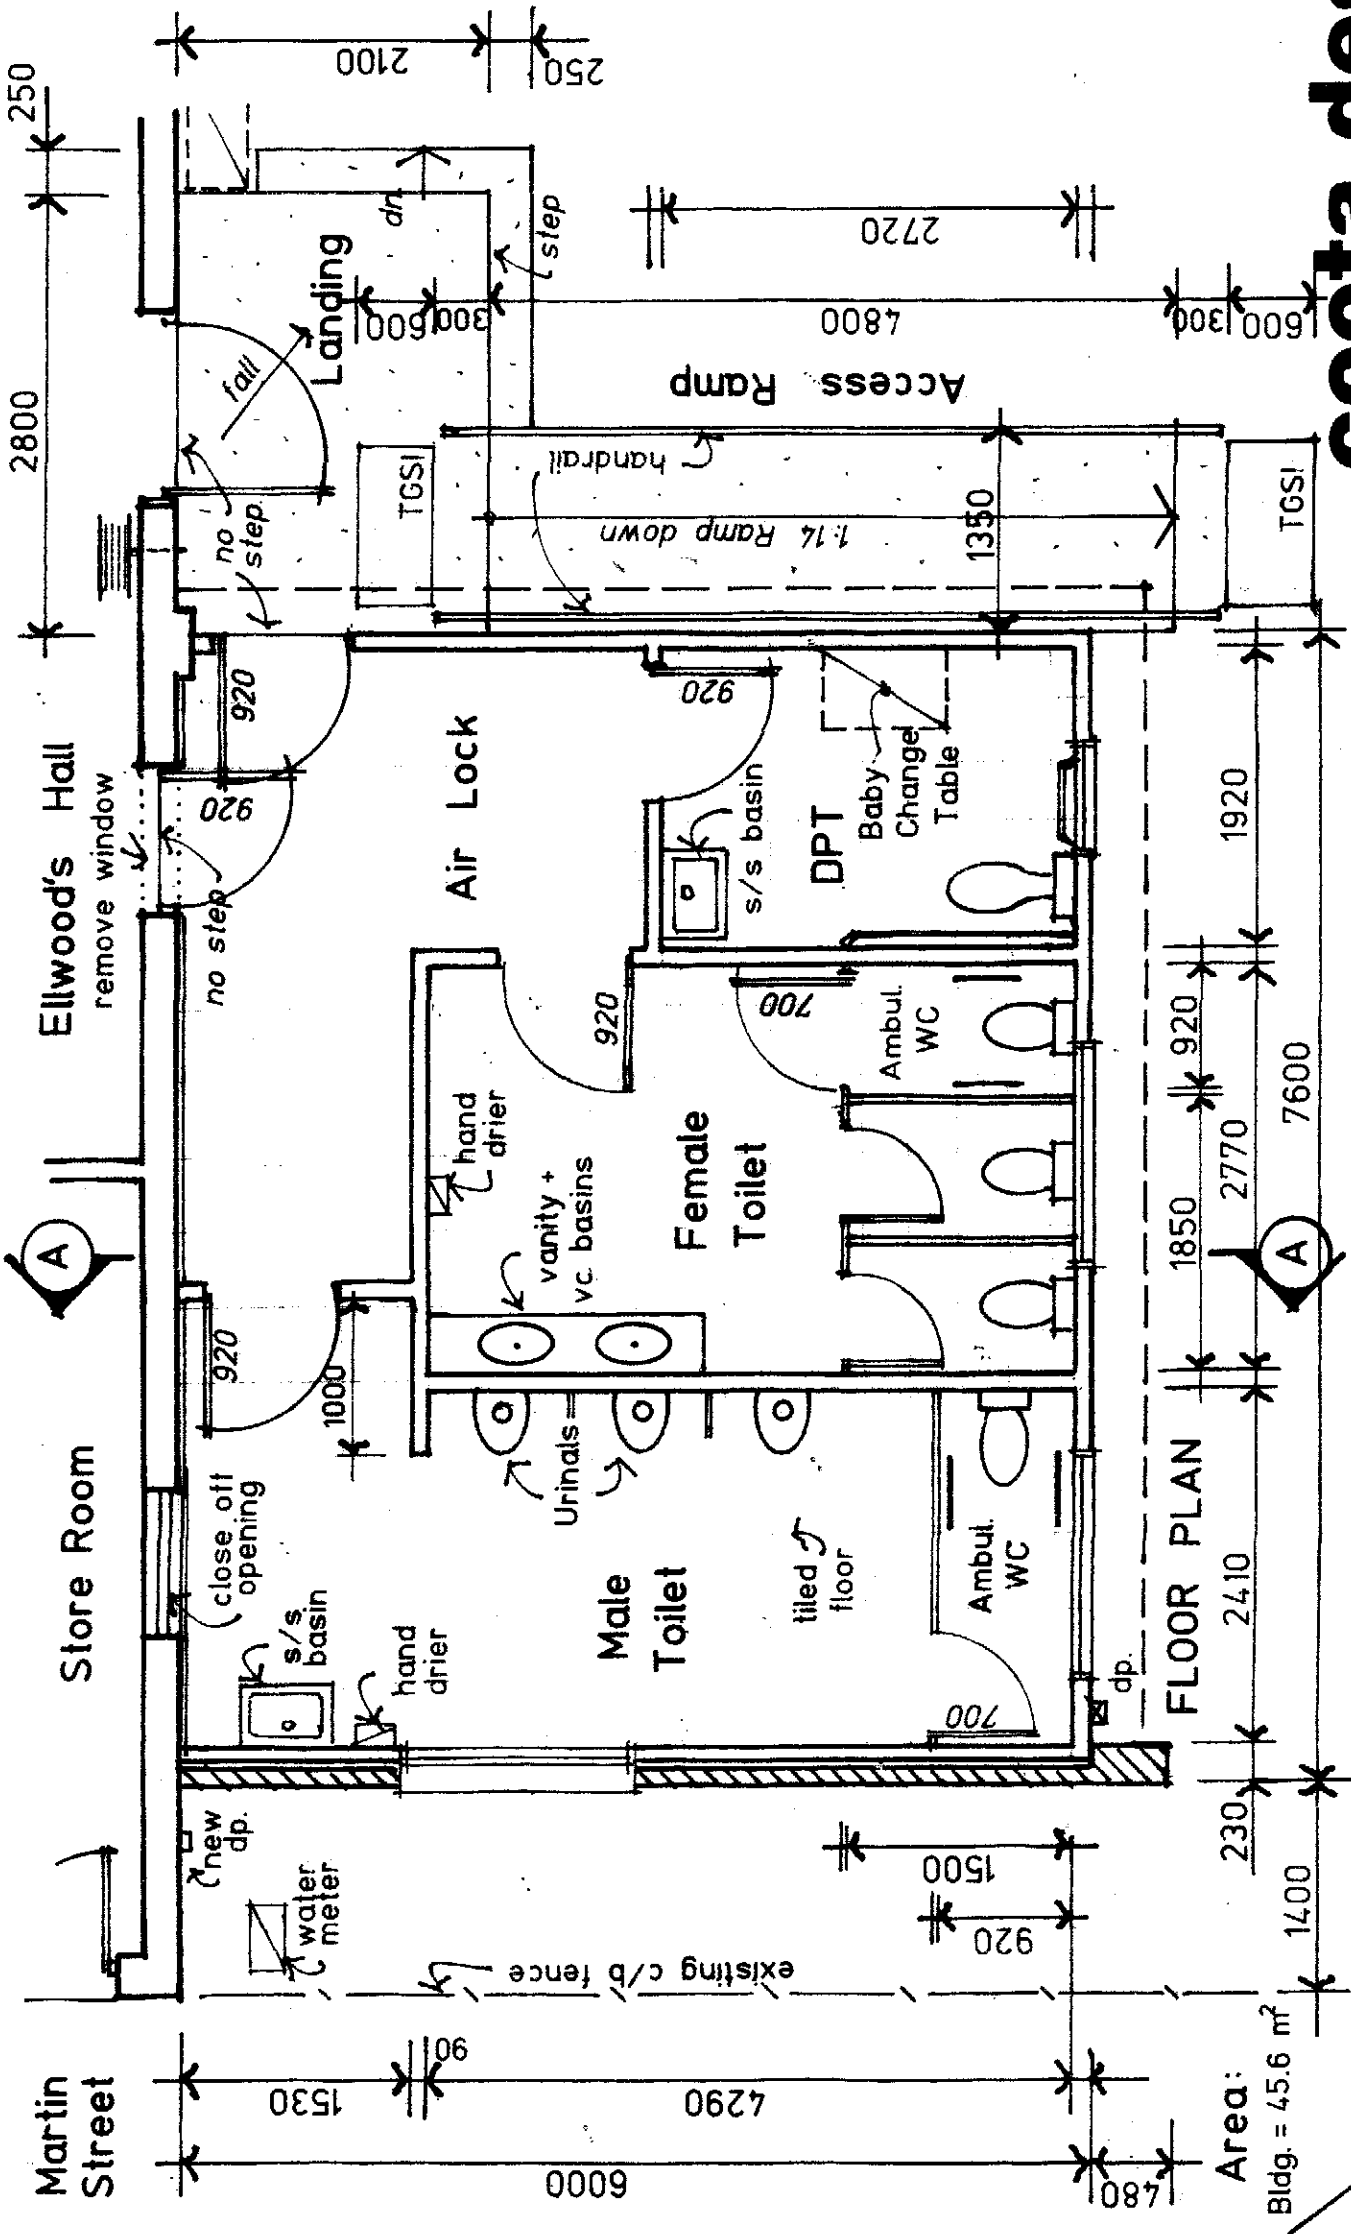


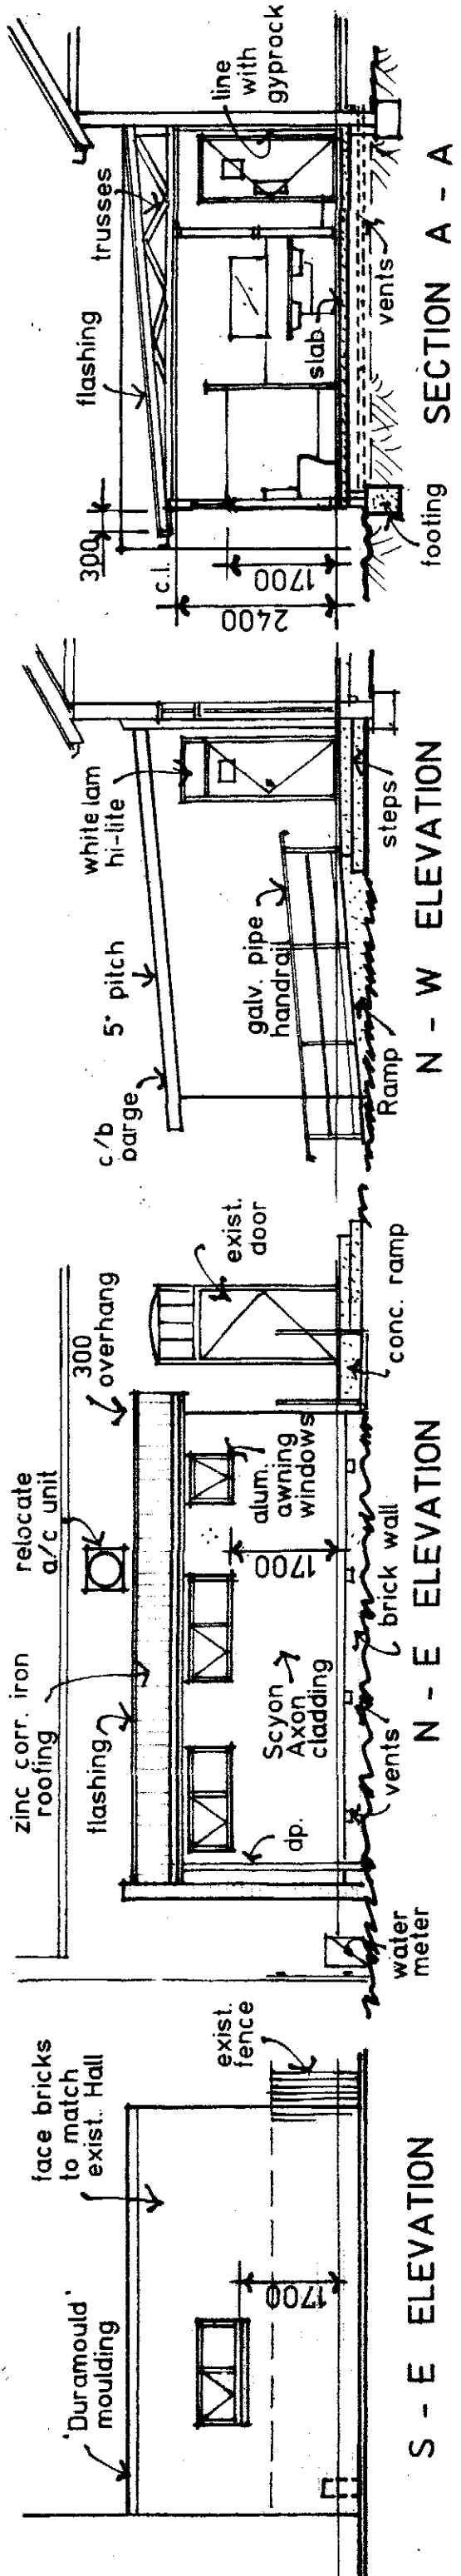

WINDOW SCHEDULE

Male... 600 x 1570 awning
 Male... 600 x 1570 awning
 Female... 600 x 1570 awning
 DPT... 600 x 750 awning
 Air Lock... 250 x 820 fixed.

All glazing to be white laminate.

coota design

PROPOSED TOILET BLOCK adjoining "ELLWOOD'S HALL"

at 30 Martin St. Stockinbingal 2725 for the

COOTAMUNDRA/GUNDAGAI REGIONAL COUNCIL

R. G. NIXON ACCREDITED BUILDING DESIGNER No. 6090

P.O. Box 286 Cootamundra 2590
 Phone: 6943 1482
 cootadesign@bigpond.com

BUILDING DESIGNERS
 ASSOCIATION OF AUSTRALIA

Scale: 1:50 1:100

Date: 27. 4. 23

Area:
 Bldg. = 45.6 m²

Dwg. No. 1.

