


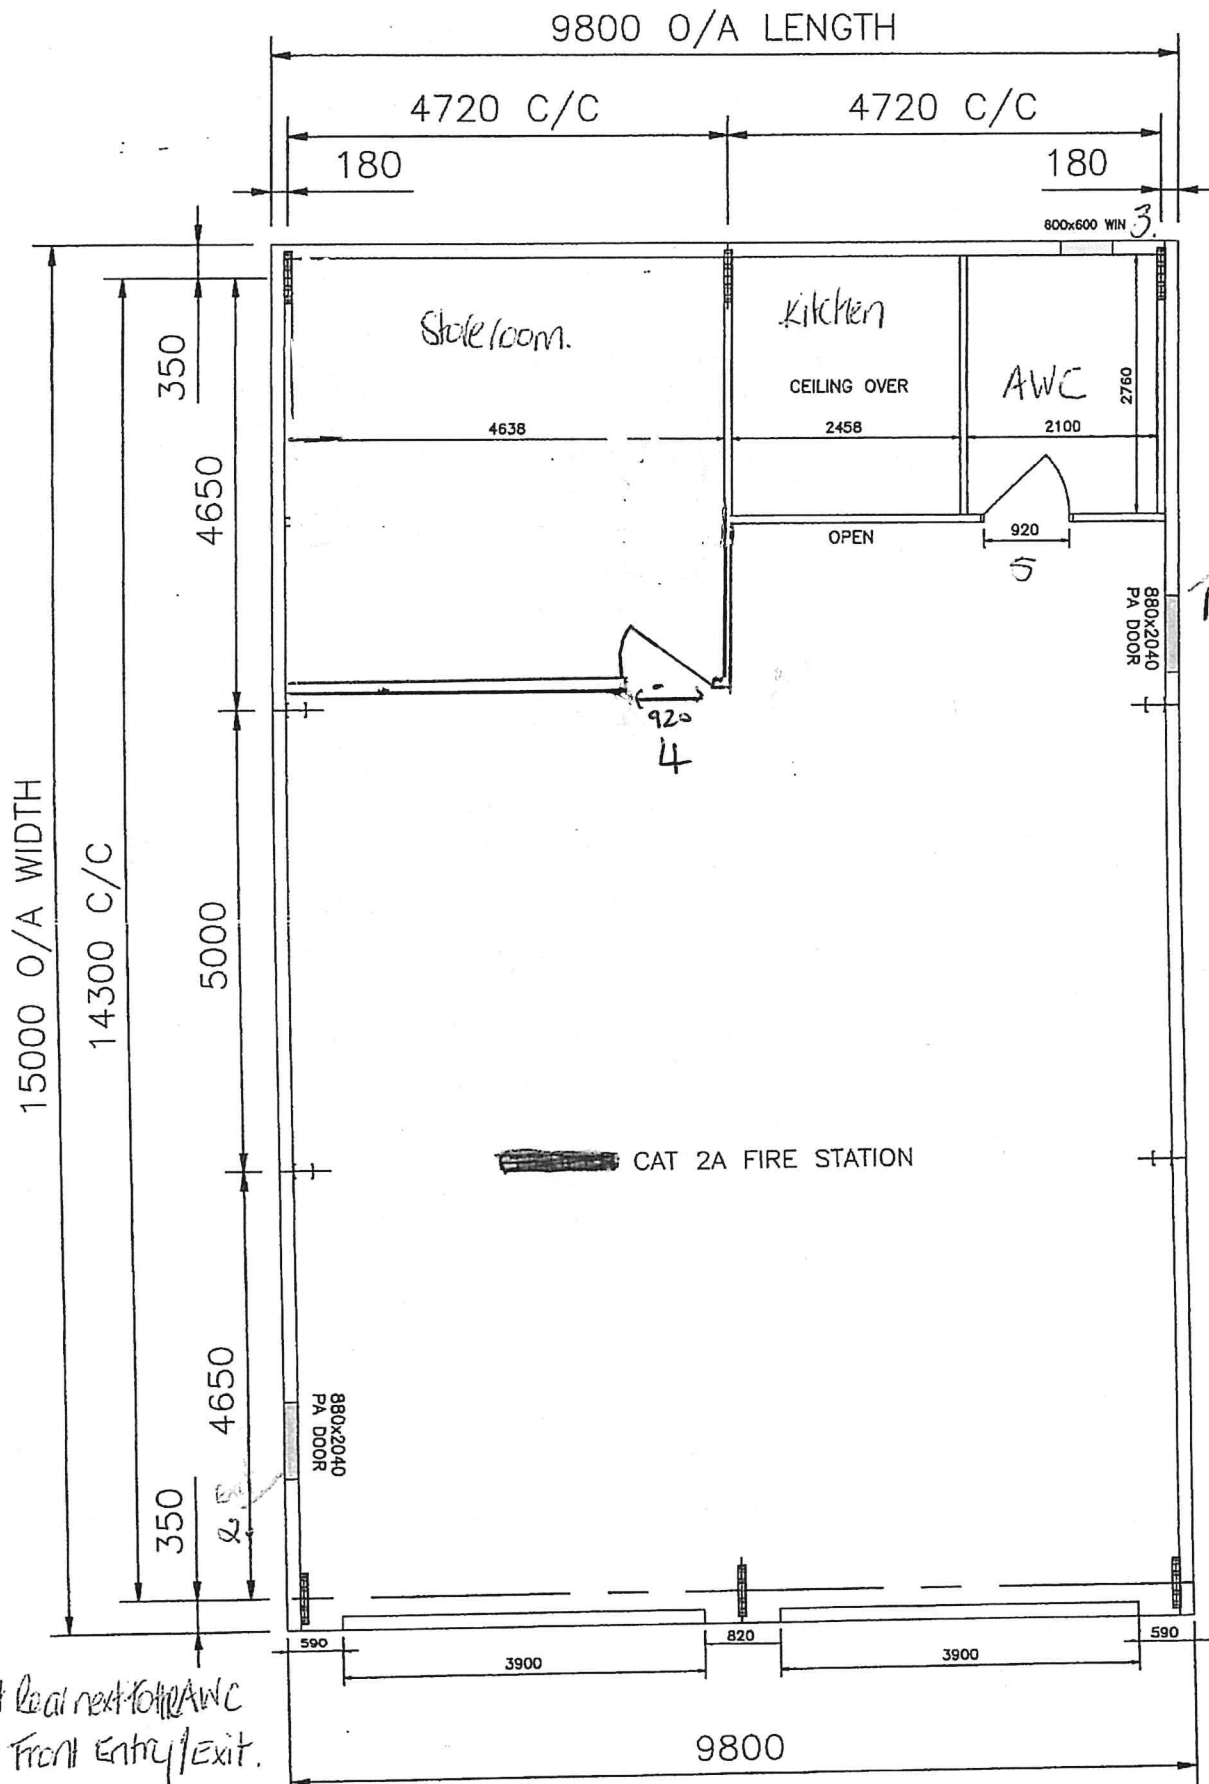

Right Rear next to PA AWC
Left Front Entry/Exit.

1 600x600 window Rear Wall AWC.

15. PA Doors Swing Inwards.