


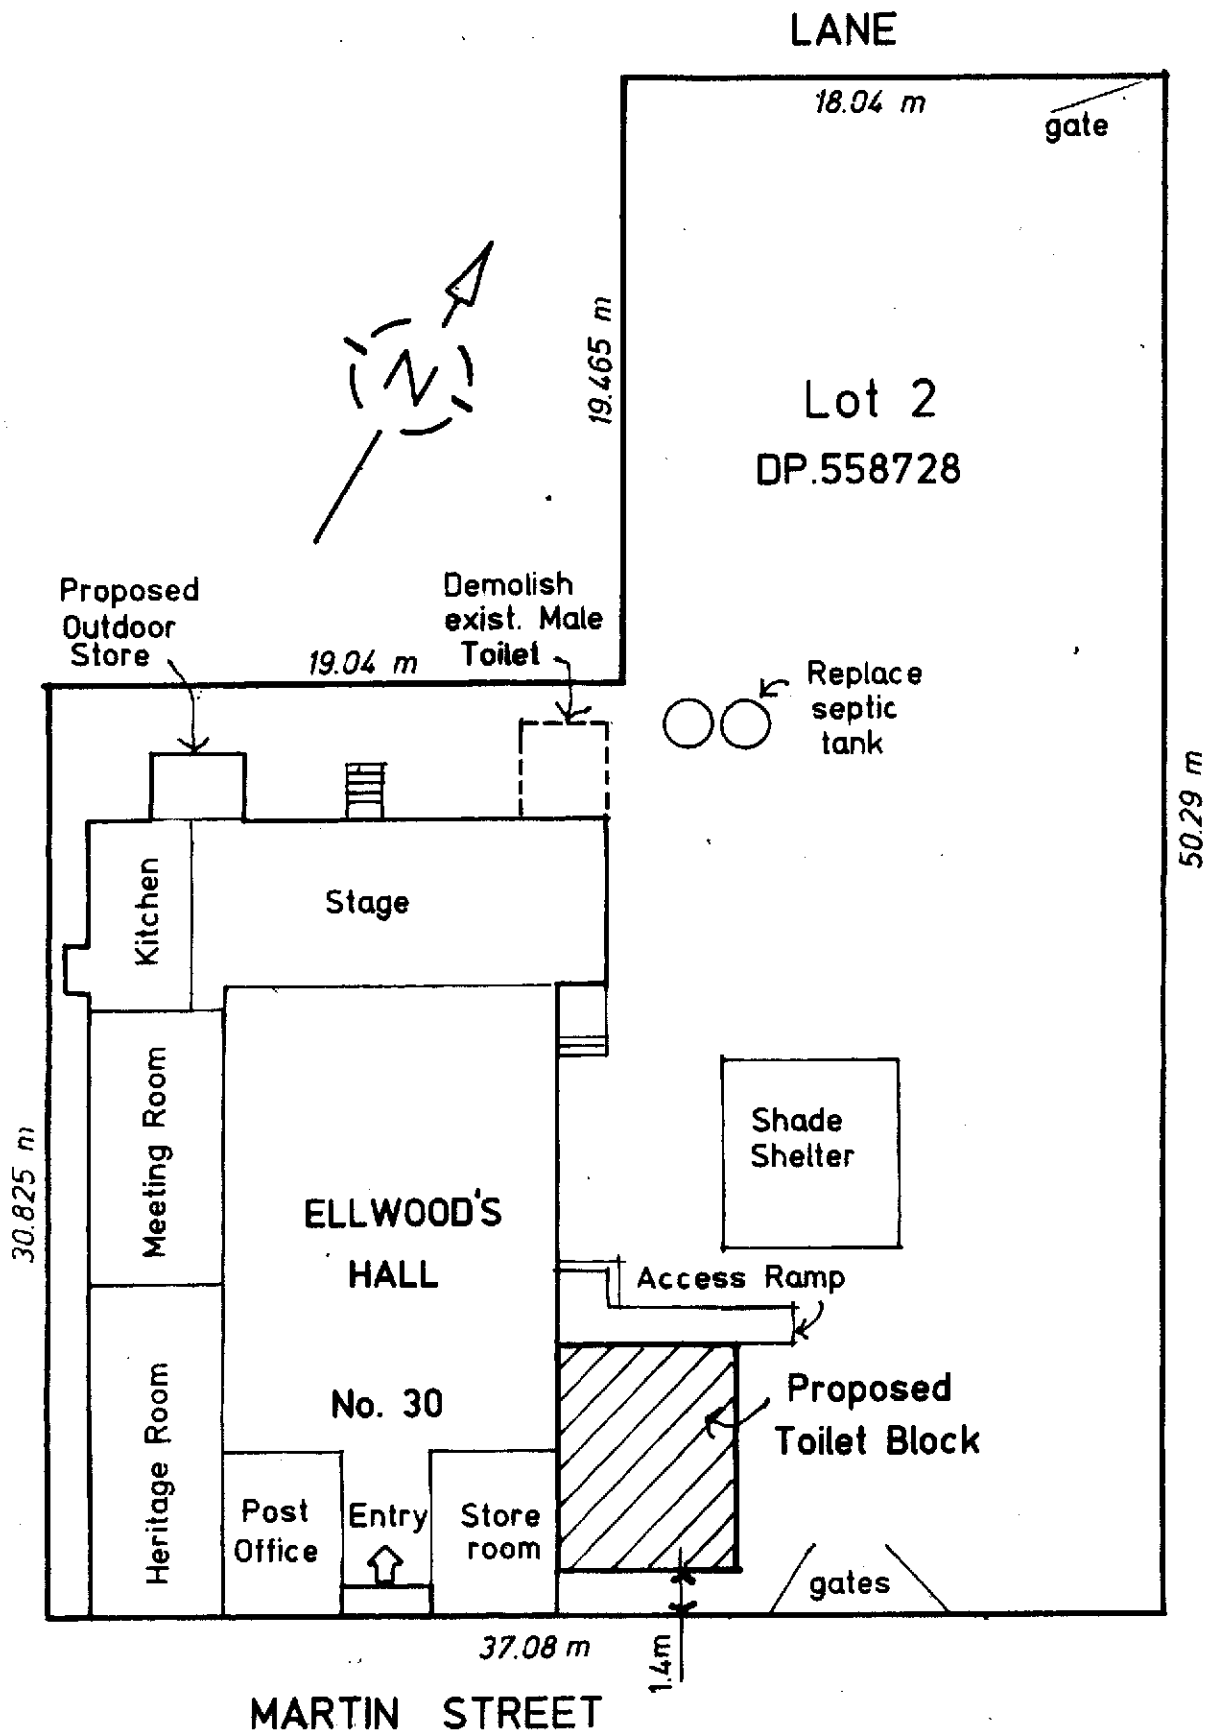

SITE PLAN 1:250

for COOTAMUNDRA / GUNDAGAI REGIONAL COUNCIL